

CITY OF EASTLAKE BUILDING DEPARTMENT TYPICAL SITE PLAN POOL

POOL/SPAS/HOT TUBS TO BE A MINIMUM OF 10' FROM ALL STRUCTURES AND PROPERTY LINES.

NO DECK(S) OR WALK AREA(S) IS/ARE TO BE ANY CLOSER THAN 5' TO THE PROPERTY LINES.

SCALE MINIMUM IS 1/8" = 1'-0".

SHOW PROPERTY DIMENSIONS.

SHOW LENGTH, WIDTH AND DEPTH OF POOL AND POOL DECK.

PROVIDE GRADE AND DRAINAGE PLAN IF GRADE IS MODIFIED OVER 3" IN ANY AREA OF PROPERTY.

POOL NOT TO EXCEED 10% OF REAR YARD.

SHOW OTHER ACCESSORY STRUCTURES ON THE PROPERTY.


POOL EQUIPMENT TO BE SCREENED.

POOL EQUIPMENT TO BE 15' FROM NEIGHBORING WINDOWS AND DOORS OR BE SCREENED WITH A SOUND BARRIER.

NAME: _____

ADDRESS: _____

PHONE NUMBER: _____

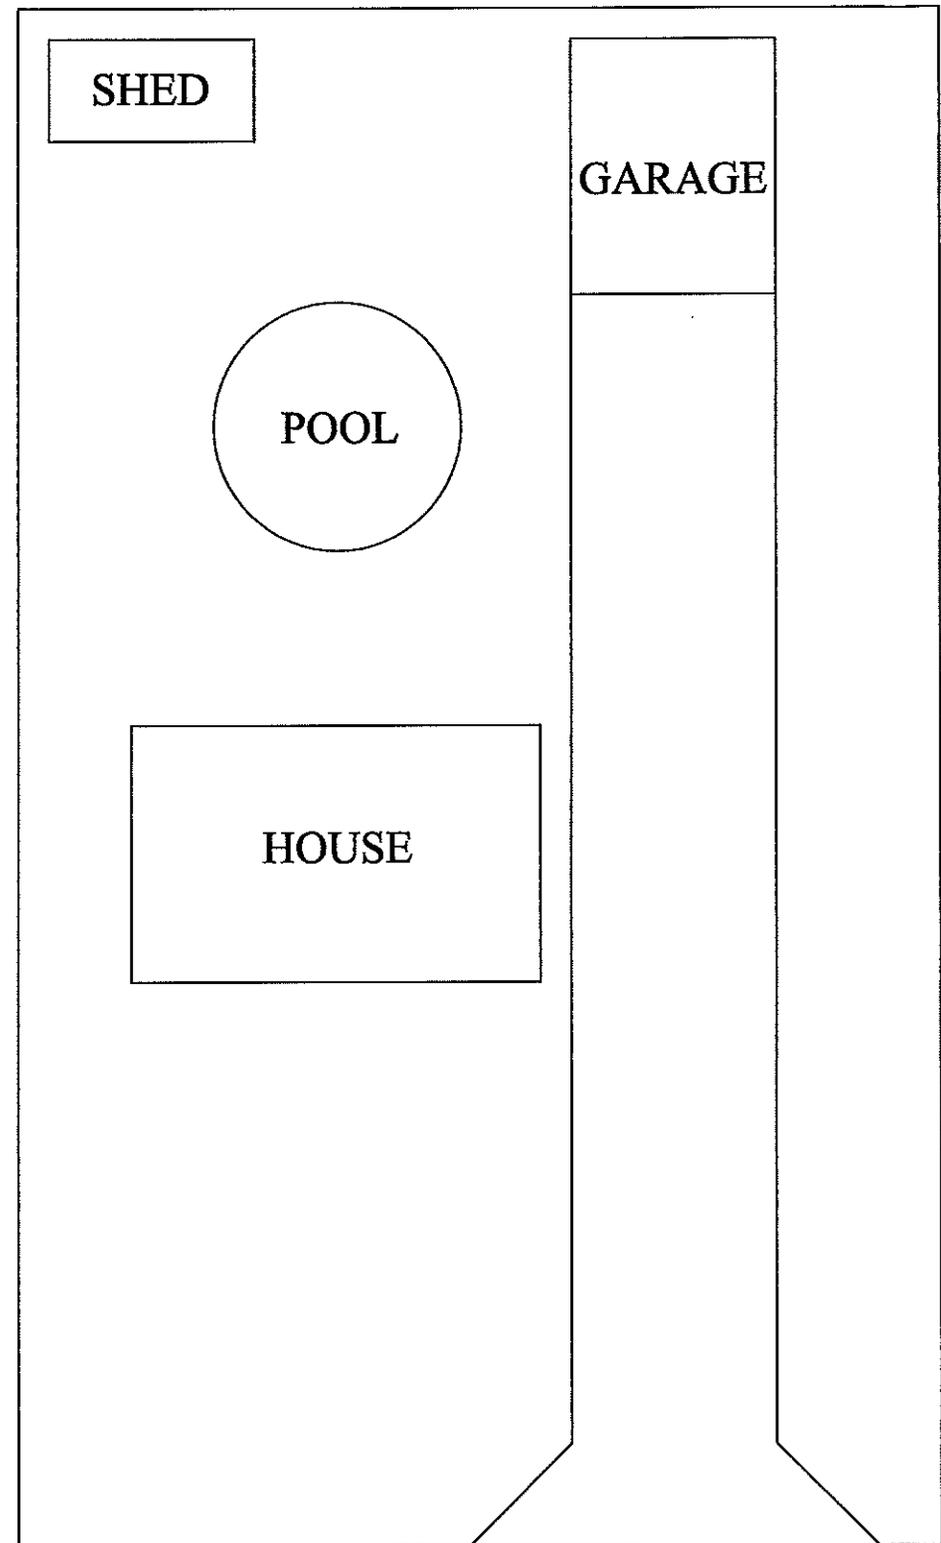

CITY OF EASTLAKE BUILDING DEPARTMENT TYPICAL SITE PLAN POOL

POOL/SPAS/HOT TUBS TO BE A MINIMUM OF 10' FROM ALL STRUCTURES AND PROPERTY LINES.

NO DECK(S) OR WALK AREA(S) IS/ARE TO BE ANY CLOSER THAN 5' TO THE PROPERTY LINES.

SCALE MINIMUM IS 1/8" = 1'-0".

SHOW PROPERTY DIMENSIONS.

SHOW LENGTH, WIDTH AND DEPTH OF POOL AND POOL DECK.

PROVIDE GRADE AND DRAINAGE PLAN IF GRADE IS MODIFIED OVER 3" IN ANY AREA OF PROPERTY.

POOL NOT TO EXCEED 10% OF REAR YARD.

SHOW OTHER ACCESSORY STRUCTURES ON THE PROPERTY.


POOL EQUIPMENT TO BE SCREENED.

POOL EQUIPMENT TO BE 15' FROM NEIGHBORING WINDOWS AND DOORS OR BE SCREENED WITH A SOUND BARRIER.

NAME: _____

ADDRESS: _____

PHONE NUMBER: _____

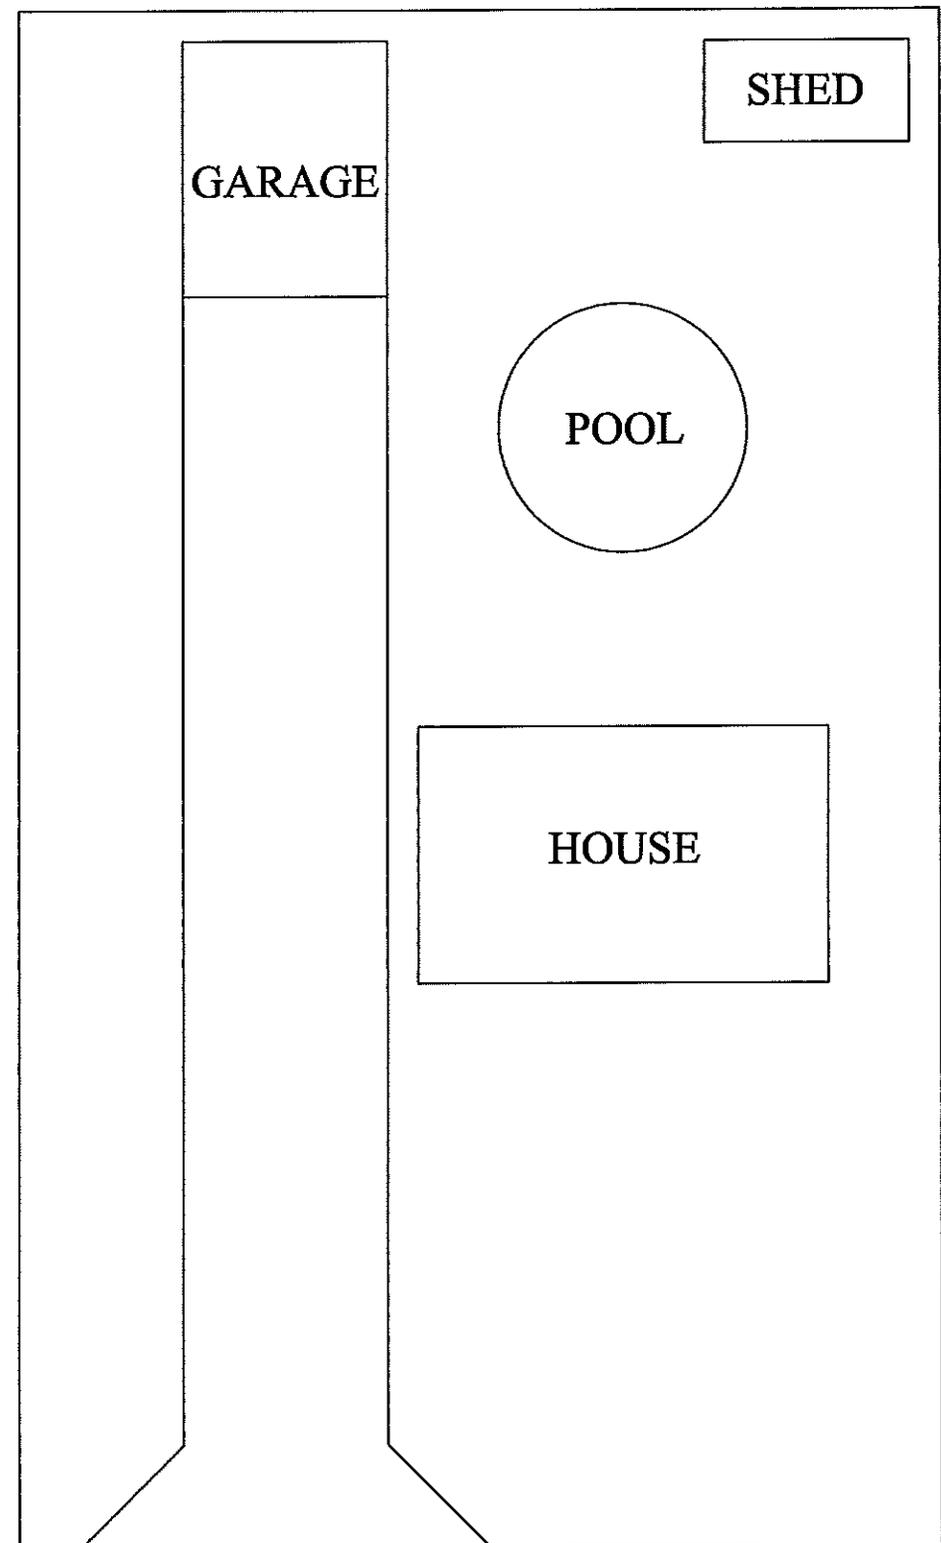

CITY OF EASTLAKE BUILDING DEPARTMENT TYPICAL SITE PLAN POOL

POOL/SPAS/HOT TUBS TO BE A MINIMUM OF 10' FROM ALL STRUCTURES AND PROPERTY LINES.

NO DECK(S) OR WALK AREA(S) IS/ARE TO BE ANY CLOSER THAN 5' TO THE PROPERTY LINES.

SCALE MINIMUM IS 1/8" = 1'-0".

SHOW PROPERTY DIMENSIONS.

SHOW LENGTH, WIDTH AND DEPTH OF POOL AND POOL DECK.

PROVIDE GRADE AND DRAINAGE PLAN IF GRADE IS MODIFIED OVER 3" IN ANY AREA OF PROPERTY.

POOL NOT TO EXCEED 10% OF REAR YARD.

SHOW OTHER ACCESSORY STRUCTURES ON THE PROPERTY.


POOL EQUIPMENT TO BE SCREENED.

POOL EQUIPMENT TO BE 15' FROM NEIGHBORING WINDOWS AND DOORS OR BE SCREENED WITH A SOUND BARRIER.

NAME: _____

ADDRESS: _____

PHONE NUMBER: _____

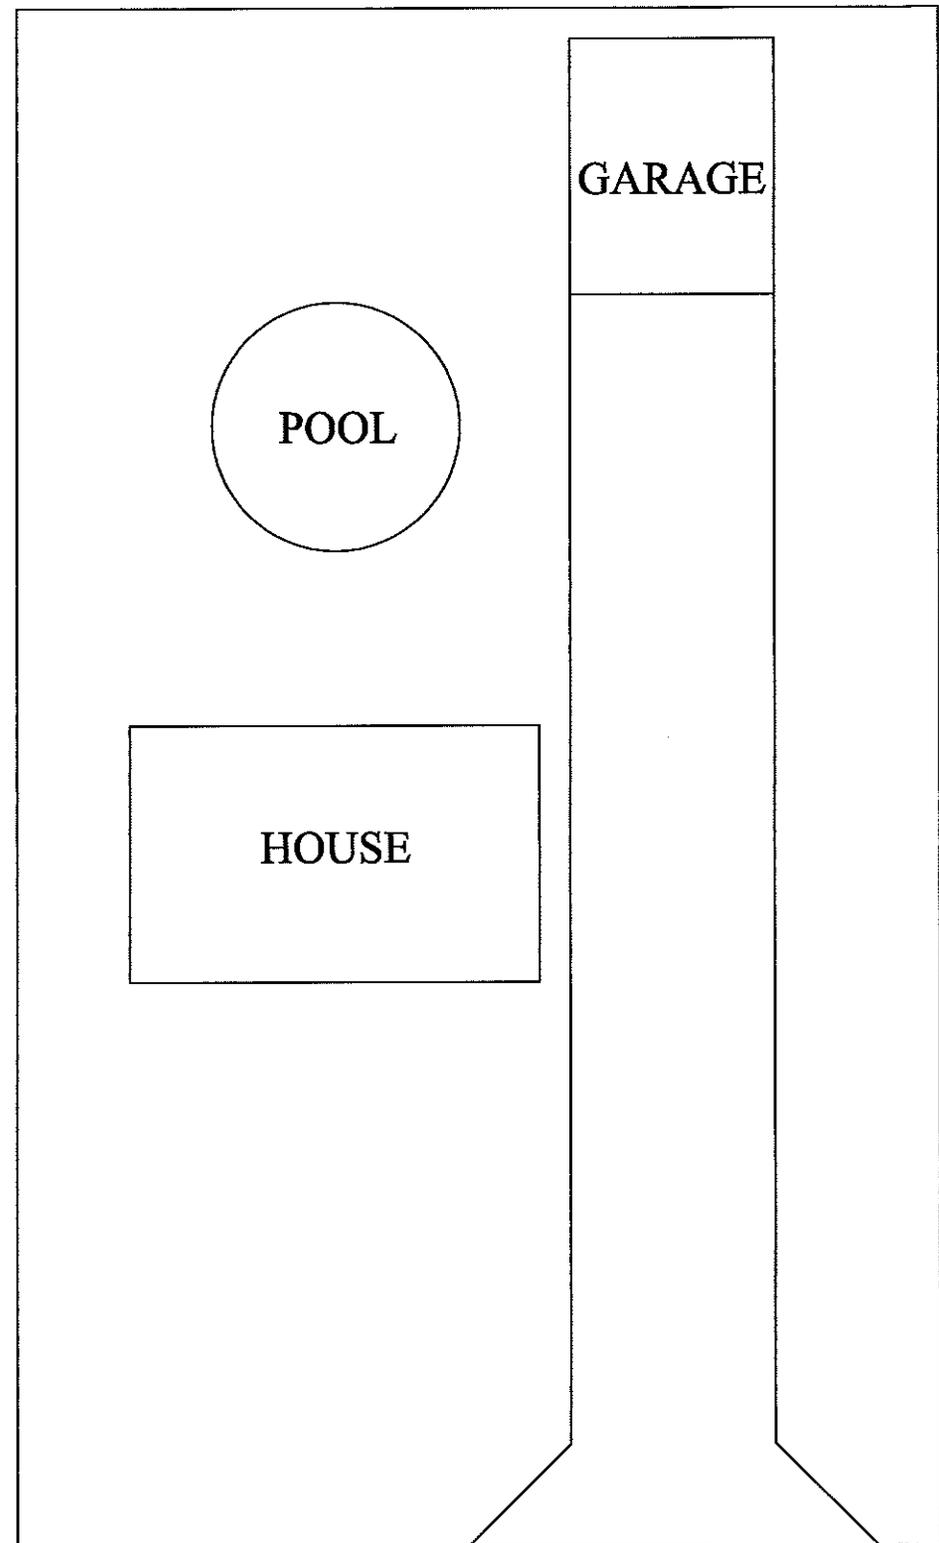

**CITY OF EASTLAKE
BUILDING DEPARTMENT
TYPICAL SITE PLAN
POOL**

POOL/SPAS/HOT TUBS TO BE A MINIMUM OF 10' FROM ALL STRUCTURES AND PROPERTY LINES.

NO DECK(S) OR WALK AREA(S) IS/ARE TO BE ANY CLOSER THAN 5' TO THE PROPERTY LINES.

SCALE MINIMUM IS 1/8" = 1'-0".

SHOW PROPERTY DIMENSIONS.

SHOW LENGTH, WIDTH AND DEPTH OF POOL AND POOL DECK.

PROVIDE GRADE AND DRAINAGE PLAN IF GRADE IS MODIFIED OVER 3" IN ANY AREA OF PROPERTY.

POOL NOT TO EXCEED 10% OF REAR YARD.

SHOW OTHER ACCESSORY STRUCTURES ON THE PROPERTY.


POOL EQUIPMENT TO BE SCREENED.

POOL EQUIPMENT TO BE 15' FROM NEIGHBORING WINDOWS AND DOORS OR BE SCREENED WITH A SOUND BARRIER.

NAME: _____

ADDRESS: _____

PHONE NUMBER: _____

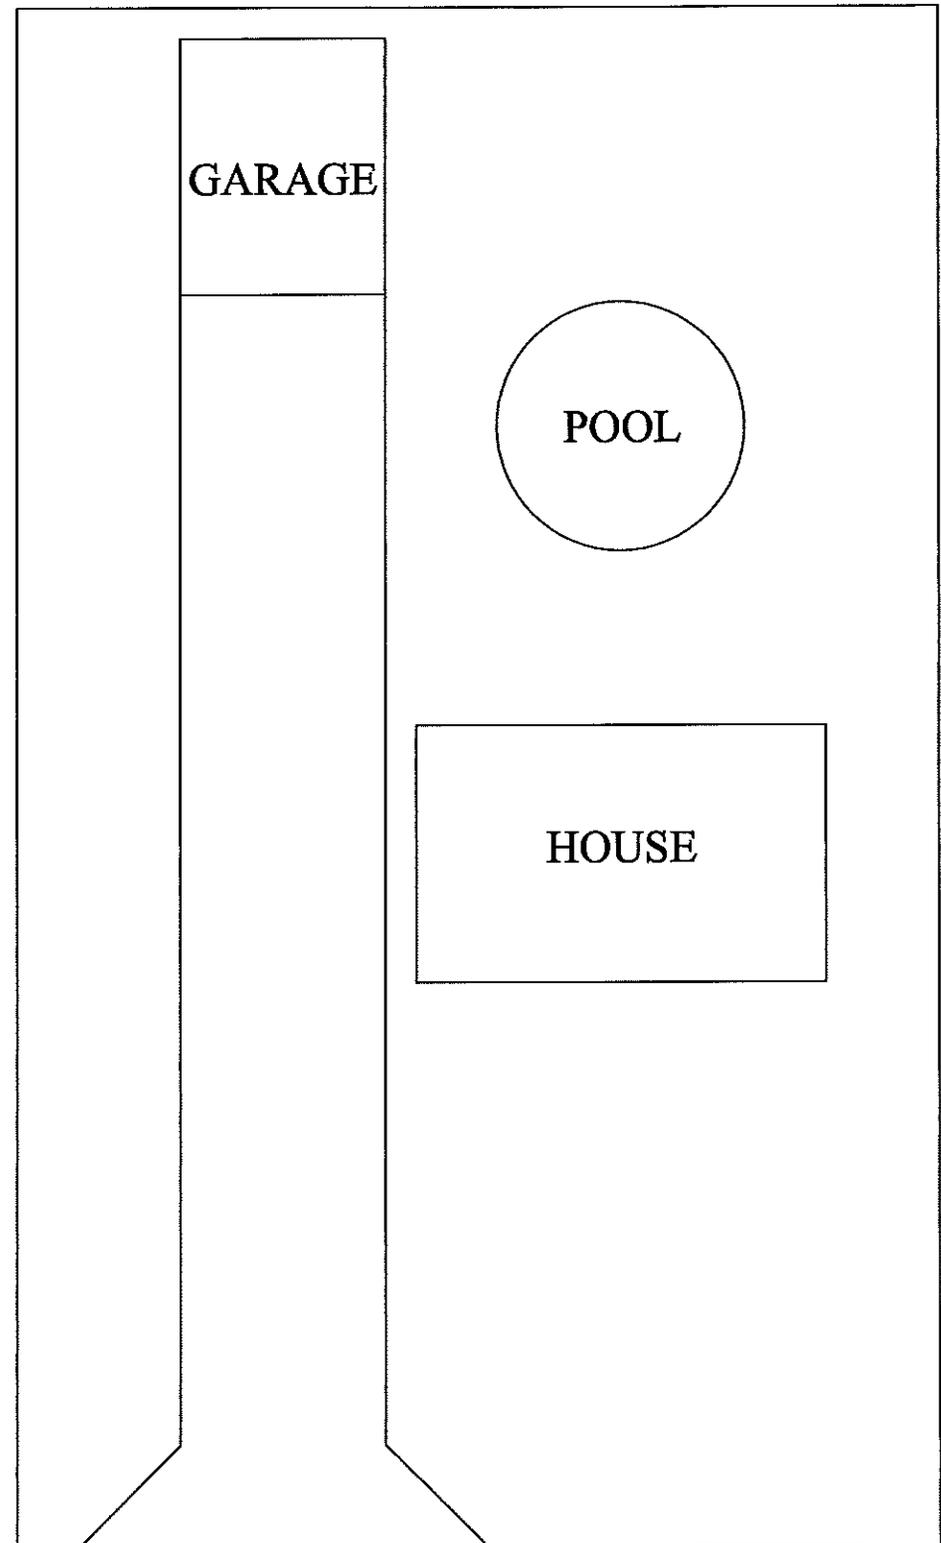

CITY OF EASTLAKE BUILDING DEPARTMENT TYPICAL SITE PLAN POOL

POOL/SPAS/HOT TUBS TO BE A MINIMUM OF 10' FROM ALL STRUCTURES AND PROPERTY LINES.

NO DECK(S) OR WALK AREA(S) IS/ARE TO BE ANY CLOSER THAN 5' TO THE PROPERTY LINES.

SCALE MINIMUM IS 1/8" = 1'-0".

SHOW PROPERTY DIMENSIONS.

SHOW LENGTH, WIDTH AND DEPTH OF POOL AND POOL DECK.

PROVIDE GRADE AND DRAINAGE PLAN IF GRADE IS MODIFIED OVER 3" IN ANY AREA OF PROPERTY.

POOL NOT TO EXCEED 10% OF REAR YARD.

SHOW OTHER ACCESSORY STRUCTURES ON THE PROPERTY.


POOL EQUIPMENT TO BE SCREENED.

POOL EQUIPMENT TO BE 15' FROM NEIGHBORING WINDOWS AND DOORS OR BE SCREENED WITH A SOUND BARRIER.

NAME: _____

ADDRESS: _____

PHONE NUMBER: _____

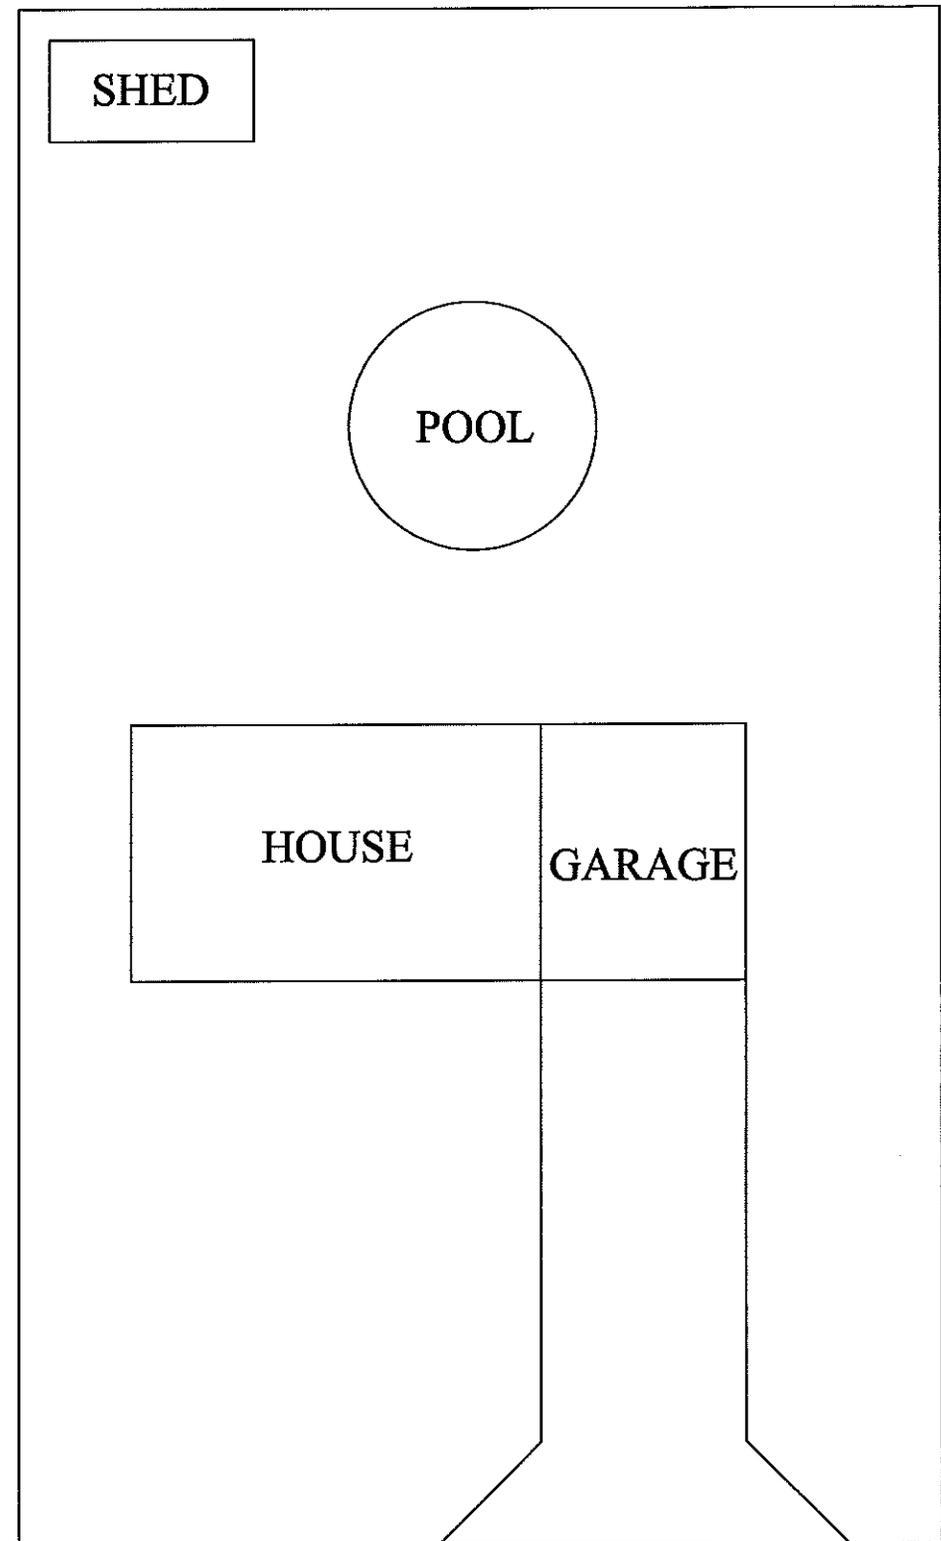

CITY OF EASTLAKE BUILDING DEPARTMENT TYPICAL SITE PLAN POOL

POOL/SPAS/HOT TUBS TO BE A MINIMUM OF 10' FROM ALL STRUCTURES AND PROPERTY LINES.

NO DECK(S) OR WALK AREA(S) IS/ARE TO BE ANY CLOSER THAN 5' TO THE PROPERTY LINES.

SCALE MINIMUM IS 1/8" = 1'-0".

SHOW PROPERTY DIMENSIONS.

SHOW LENGTH, WIDTH AND DEPTH OF POOL AND POOL DECK.

PROVIDE GRADE AND DRAINAGE PLAN IF GRADE IS MODIFIED OVER 3" IN ANY AREA OF PROPERTY.

POOL NOT TO EXCEED 10% OF REAR YARD.

SHOW OTHER ACCESSORY STRUCTURES ON THE PROPERTY.


POOL EQUIPMENT TO BE SCREENED.

POOL EQUIPMENT TO BE 15' FROM NEIGHBORING WINDOWS AND DOORS OR BE SCREENED WITH A SOUND BARRIER.

NAME: _____

ADDRESS: _____

PHONE NUMBER: _____

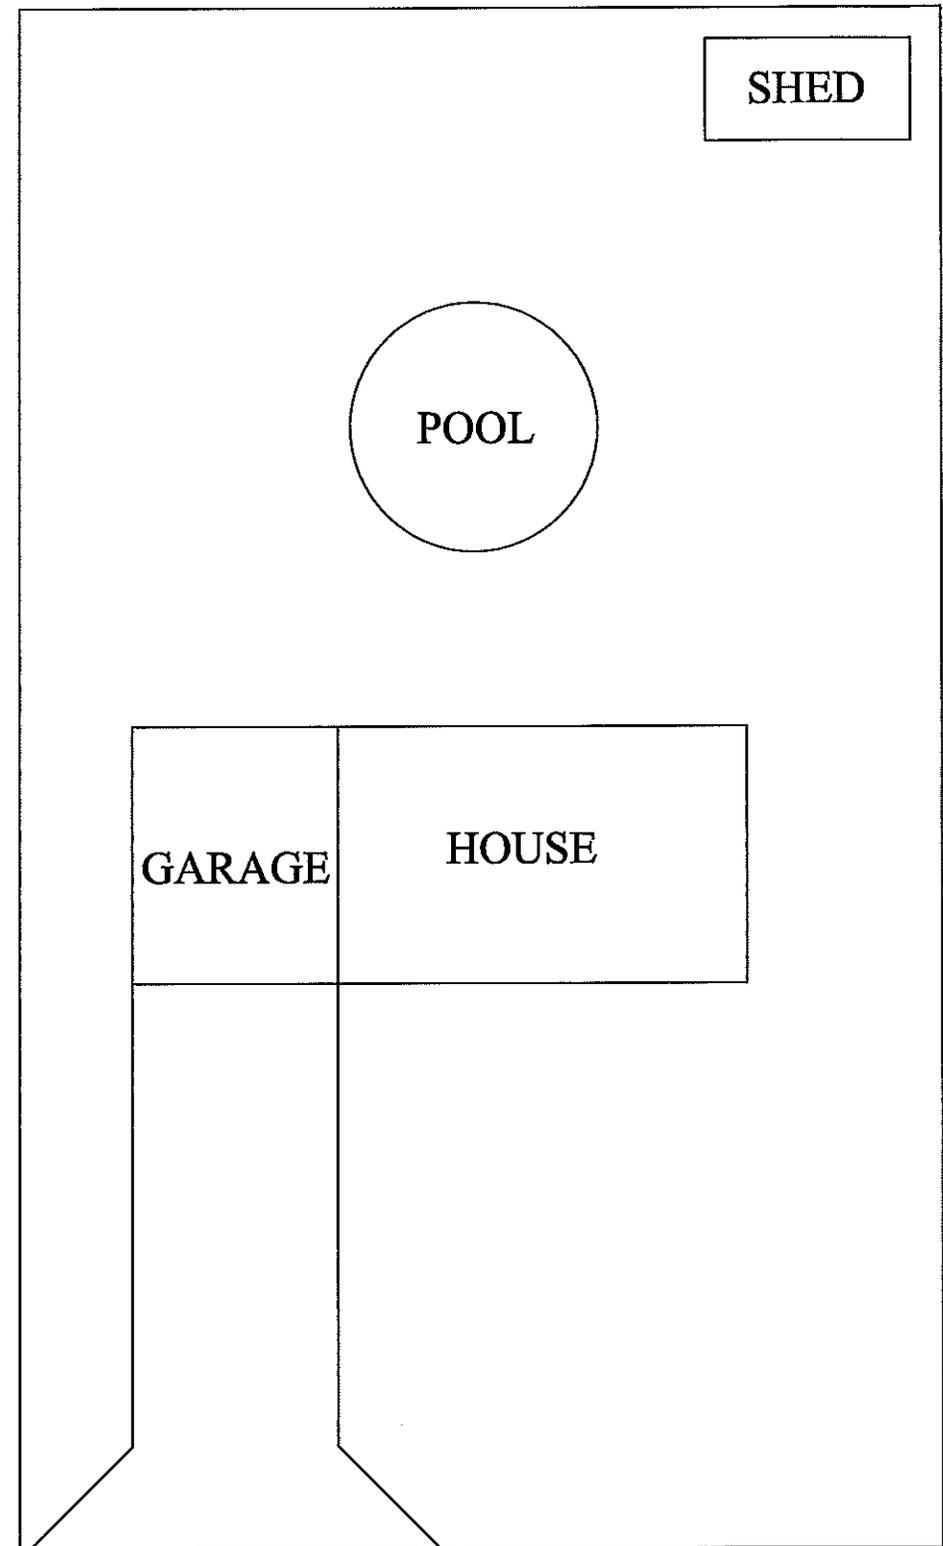

CITY OF EASTLAKE BUILDING DEPARTMENT TYPICAL SITE PLAN POOL

POOL/SPAS/HOT TUBS TO BE A MINIMUM OF 10' FROM ALL STRUCTURES AND PROPERTY LINES.

NO DECK(S) OR WALK AREA(S) IS/ARE TO BE ANY CLOSER THAN 5' TO THE PROPERTY LINES.

SCALE MINIMUM IS 1/8" = 1'-0".

SHOW PROPERTY DIMENSIONS.

SHOW LENGTH, WIDTH AND DEPTH OF POOL AND POOL DECK.

PROVIDE GRADE AND DRAINAGE PLAN IF GRADE IS MODIFIED OVER 3" IN ANY AREA OF PROPERTY.

POOL NOT TO EXCEED 10% OF REAR YARD.

SHOW OTHER ACCESSORY STRUCTURES ON THE PROPERTY.


POOL EQUIPMENT TO BE SCREENED.

POOL EQUIPMENT TO BE 15' FROM NEIGHBORING WINDOWS AND DOORS OR BE SCREENED WITH A SOUND BARRIER.

NAME: _____

ADDRESS: _____

PHONE NUMBER: _____

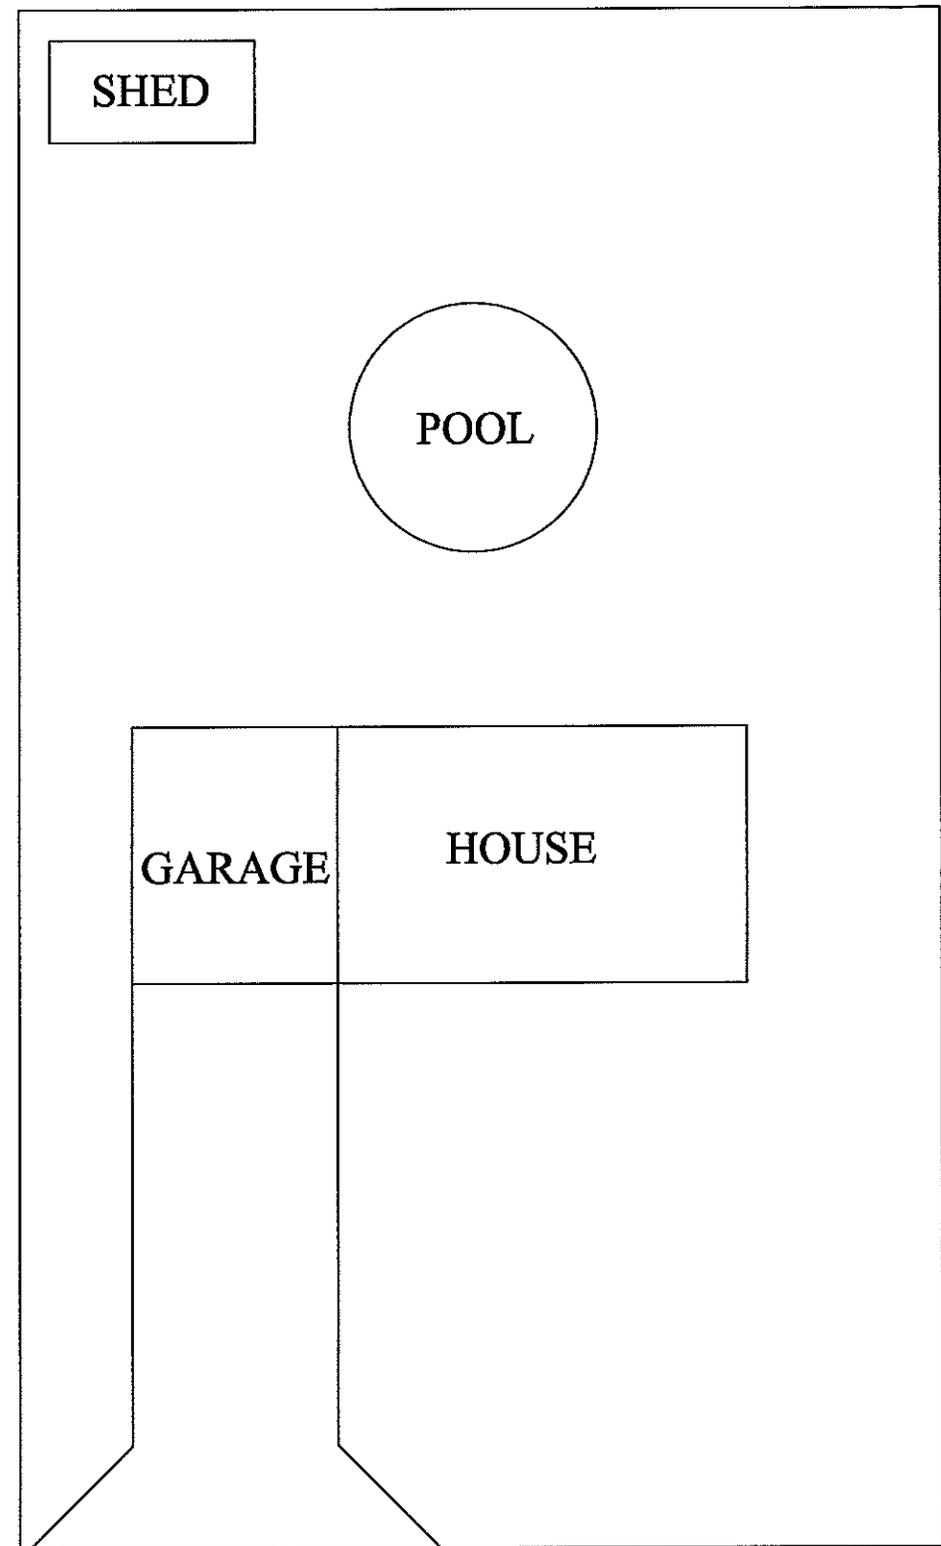

CITY OF EASTLAKE BUILDING DEPARTMENT TYPICAL SITE PLAN POOL

POOL/SPAS/HOT TUBS TO BE A MINIMUM OF 10' FROM ALL STRUCTURES AND PROPERTY LINES.

NO DECK(S) OR WALK AREA(S) IS/ARE TO BE ANY CLOSER THAN 5' TO THE PROPERTY LINES.

SCALE MINIMUM IS 1/8" = 1'-0".

SHOW PROPERTY DIMENSIONS.

SHOW LENGTH, WIDTH AND DEPTH OF POOL AND POOL DECK.

PROVIDE GRADE AND DRAINAGE PLAN IF GRADE IS MODIFIED OVER 3" IN ANY AREA OF PROPERTY.

POOL NOT TO EXCEED 10% OF REAR YARD.

SHOW OTHER ACCESSORY STRUCTURES ON THE PROPERTY.


POOL EQUIPMENT TO BE SCREENED.

POOL EQUIPMENT TO BE 15' FROM NEIGHBORING WINDOWS AND DOORS OR BE SCREENED WITH A SOUND BARRIER.

NAME: _____

ADDRESS: _____

PHONE NUMBER: _____

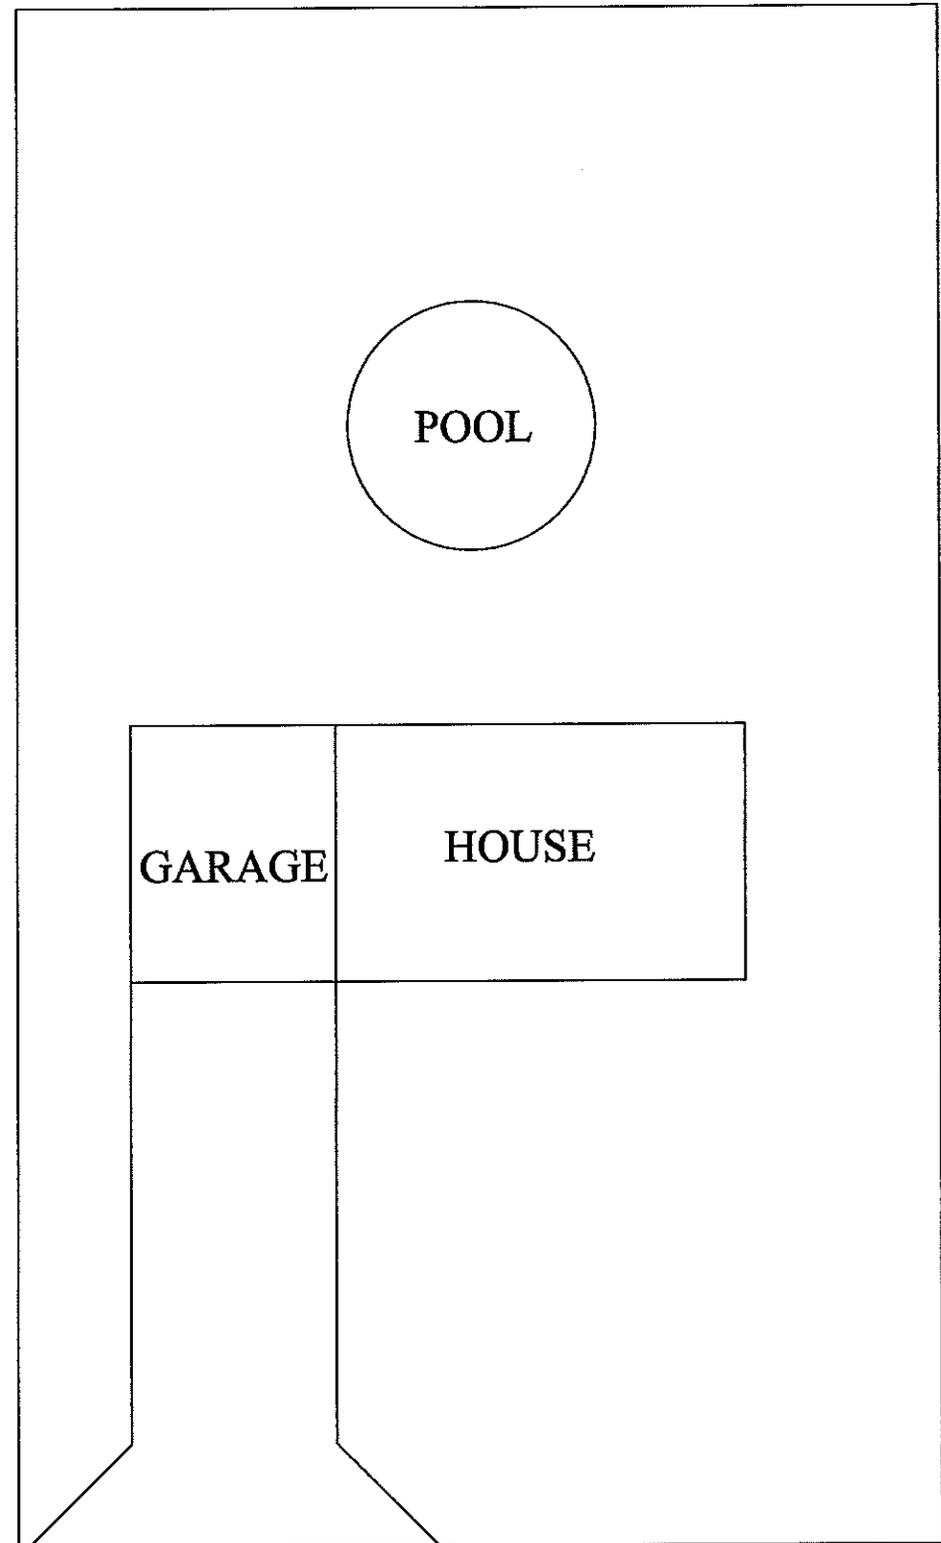

CITY OF EASTLAKE BUILDING DEPARTMENT TYPICAL SITE PLAN POOL

POOL/SPAS/HOT TUBS TO BE A MINIMUM OF 10' FROM ALL STRUCTURES AND PROPERTY LINES.

NO DECK(S) OR WALK AREA(S) IS/ARE TO BE ANY CLOSER THAN 5' TO THE PROPERTY LINES.

SCALE MINIMUM IS 1/8" = 1'-0".

SHOW PROPERTY DIMENSIONS.

SHOW LENGTH, WIDTH AND DEPTH OF POOL AND POOL DECK.

PROVIDE GRADE AND DRAINAGE PLAN IF GRADE IS MODIFIED OVER 3" IN ANY AREA OF PROPERTY.

POOL NOT TO EXCEED 10% OF REAR YARD.

SHOW OTHER ACCESSORY STRUCTURES ON THE PROPERTY.

POOL EQUIPMENT TO BE SCREENED.

POOL EQUIPMENT TO BE 15' FROM NEIGHBORING WINDOWS AND DOORS OR BE SCREENED WITH A SOUND BARRIER.

NAME: _____

ADDRESS: _____

PHONE NUMBER: _____

